


THIS MAP WAS NOT PREPARED OR INTENDED FOR USE AS A REAL ESTATE TITLE MAP. THE RAILWAY COMPANY DOES NOT REPRESENT OR SUGGEST THAT THE PROPERTY LINES AND RIGHT-OF-WAY LINES SHOWN ON THE MAP ARE ACCURATE, OR THAT ANY OTHER INFORMATION ON THE MAP IS CORRECT. THE COMPANY DOES NOT REPRESENT THAT IT HAS CHECKED THIS MAP FOR ACCURACY.

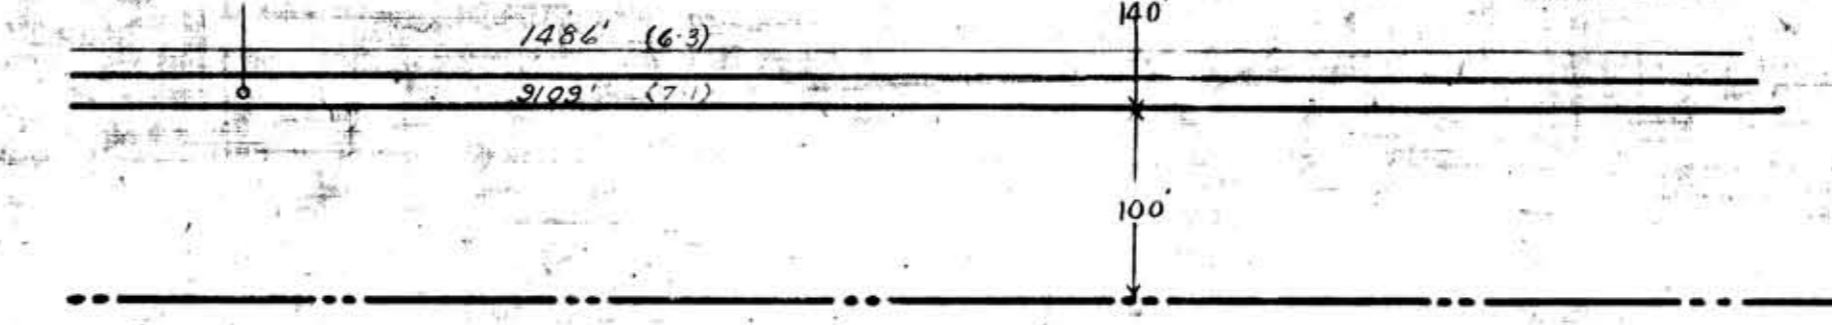

TRACK NOS REFER TO I.C.C. LIST NO S

**RIGHT-OF-WAY AND TRACK MAP**

**ALABAMA GREAT SOUTHERN R.R. CO.**  
Operated by the  
**ALABAMA GREAT SOUTHERN R.R. CO.**

STATION 100+50 TO STATION 315+07  
SCALE: 1 IN = 400 FT. DECEMBER 31, 1927

Office of Special Engineer  
Washington, D.C.



033-111